


G

WERO

BVK

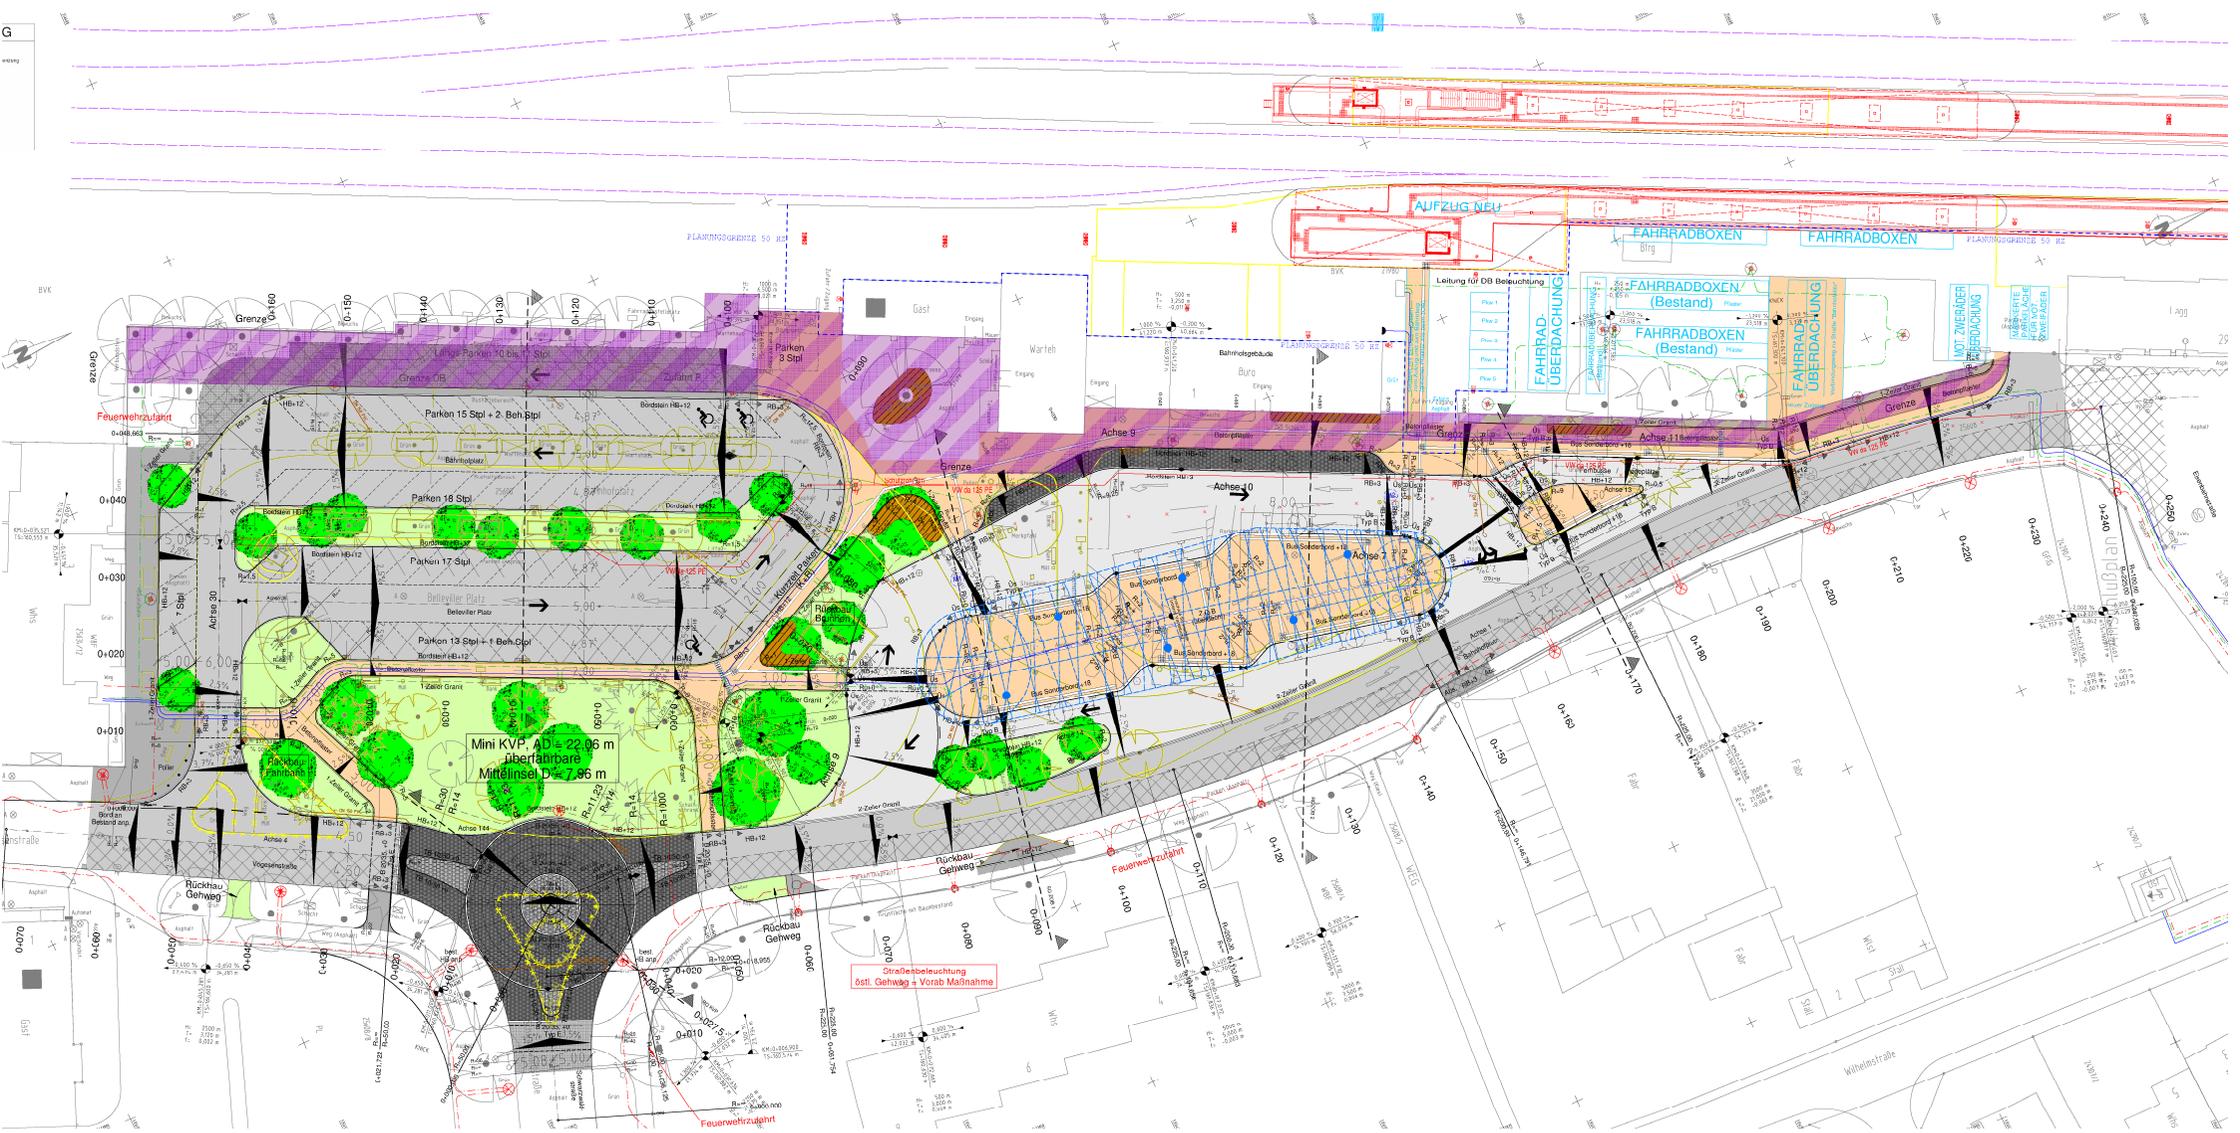

29

Asphalt

Asphalt

Asphalt

Asphalt

Asphalt

Asphalt

Asphalt